

GREENBANK AVENUE

CONTINUED ON SHEET 3 OF 4

Shelter

23 24

17 18

19 20

21

22

23

24

BRAIDBURN TERRACE


GREENBANK PARISH CHURCH

GREENBANK TERRACE

- KEY:**
- PROPOSED FOOTWAY CONSTRUCTION (ASPHALT)
  - PROPOSED FOOTWAY CONSTRUCTION (PAVING SLABS - HERITAGE)
  - PROPOSED CARRIAGEWAY CONSTRUCTION HRA 55 / 14 - 50mm, AC20 BINDER - 60mm, AC32 BASE - 100mm
  - PROPOSED CARRIAGEWAY CONSTRUCTION HRA 55 / 10 (RED STONE) - 50mm, AC20 BINDER - 60mm, AC32 BASE - 100mm
  - PROPOSED CARRIAGEWAY CONSTRUCTION HRA 30 / 14 (RED STONE) - 40mm (VARIES IN DEPTH)
  - PROPOSED CARRIAGEWAY CONSTRUCTION HRA 30 / 14 - 40mm
  - PROPOSED TACTILE PAVING - GREY BLISTER
  - PROPOSED TACTILE PAVING - GREY COROUDROY
  - PROPOSED TACTILE PAVING - RED BLISTER
  - EXISTING ROAD MARKINGS
  - PROPOSED ROAD MARKINGS
  - PROPOSED WAITING RESTRICTION MARKINGS (DOUBLE/SINGLE YELLOW LINES)
  - PROPOSED ROAD STUDS (STAINLESS STEEL 102x102 @ 600 c/c)
  - PROPOSED REFUGE BEACON
  - DROP KERB EXTENTS WITH 6mm UPSTAND
  - BULLNOSE KERBING WITH 60mm UPSTAND
  - PROPOSED SIGNAL POLE LOCATION (REFER TO HTS' SERIES DRAWINGS)

**NOTES:**

1. THIS DRAWING IS TO BE READ IN CONJUNCTION WITH ALL OTHER RELEVANT DRAWINGS. ANY DISCREPANCIES, ERRORS OR OMISSIONS TO BE BROUGHT TO THE ATTENTION OF THE ENGINEER/PROJECT MANAGER.

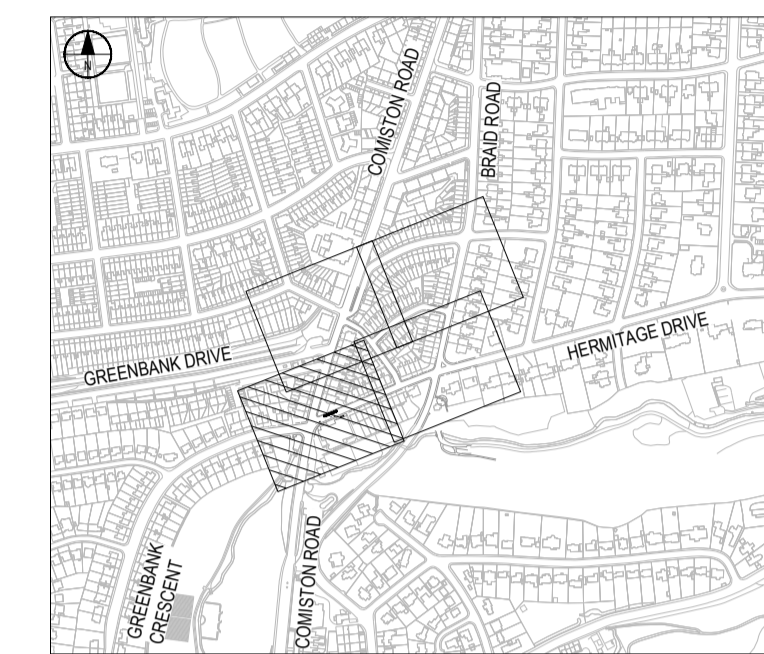

**LOCATION PLAN**  
SCALE 1:10000

Rev	Drawn	Checked	App'd	Description	Date
P01	JR	PP	PP	First Issue	11/05/2023

Purpose of Issue  
**S2 - Issued for Information**

Classification  
**Public**

Client  
**EDINBURGH**  
THE CITY OF EDINBURGH COUNCIL

Project  
**Braidburn Terrace  
Active Travel Improvements**

Drawing  
**Information Plan  
Sheet 1 of 4**

Scale @ A1	Drawn	Checked	Approved
1:250	JR	PP	PP

Project No.	Date
CS098129	11/05/2023

Drawing Identifier	Revision
Project - Originator - Zone - Level - File Type - Role - Number BTA-CAP-GEN-XX-DR-C-0001	BS1192 Compliant P01



7 Lochside View, Edinburgh Park, Edinburgh, EH12 9DH, UK  
T+ 44 (0) 131 344 2300, F+ 44 (0) 131 344 2301  
wsp.com

Print Date: 22/05/2023 12:45:01