


- KEY:**
- PROPOSED FOOTWAY CONSTRUCTION (ASPHALT)
 - PROPOSED FOOTWAY CONSTRUCTION (PAVING SLABS - HERITAGE)
 - PROPOSED CARRIAGEWAY CONSTRUCTION HRA 55 / 14 - 50mm, AC20 BINDER - 60mm, AC32 BASE - 100mm
 - PROPOSED CARRIAGEWAY CONSTRUCTION HRA 55 / 10 (RED STONE) - 50mm, AC20 BINDER - 60mm, AC32 BASE - 100mm
 - PROPOSED CARRIAGEWAY CONSTRUCTION HRA 55 / 10 (RED STONE) - 40mm, AC20 BINDER - 60mm (VARIES IN DEPTH)
 - PROPOSED CARRIAGEWAY CONSTRUCTION HRA 30 / 14 - 40mm
 - PROPOSED CARRIAGEWAY CONSTRUCTION HRA 30 / 14 (RED STONE) - 40mm TO 75mm
 - PROPOSED TACTILE PAVING - GREY BLISTER
 - PROPOSED TACTILE PAVING - GREY CORDUROY
 - PROPOSED TACTILE PAVING - RED BLISTER
 - EXISTING ROAD MARKINGS
 - PROPOSED ROAD MARKINGS
 - PROPOSED WAITING RESTRICTION MARKINGS (DOUBLE/SINGLE YELLOW LINES)
 - PROPOSED ROAD STUDS (STAINLESS STEEL 102x102 @ 600 c/c)
 - PROPOSED REFUGE BEACON
 - DROP KERB EXTENTS WITH 60mm UPSTAND
 - BULLNOSE KERBING WITH 60mm UPSTAND
 - PROPOSED SIGNAL POLE LOCATION (REFER TO 'HITS' SERIES DRAWINGS)

NOTES:
 1. THIS DRAWING IS TO BE READ IN CONJUNCTION WITH ALL OTHER RELEVANT DRAWINGS. ANY DISCREPANCIES, ERRORS OR OMISSIONS TO BE BROUGHT TO THE ATTENTION OF THE ENGINEER/PROJECT MANAGER.

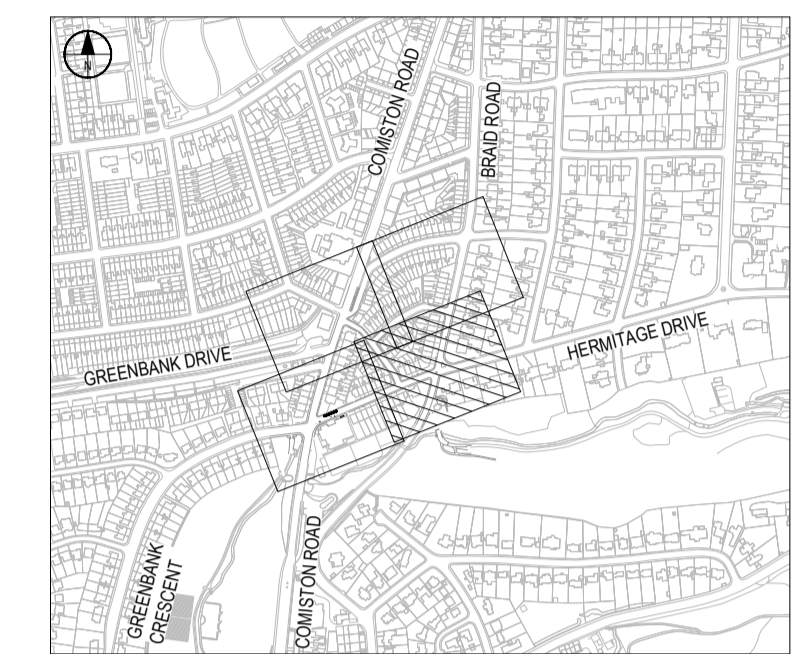

LOCATION PLAN
 SCALE 1:10000

Rev	Drawn	Checked	App'd	Description	Date
P01	JR	PP	PP	First Issue	11/05/2023

Purpose of Issue
S2 - Issued for Information

Classification
Public

Client
EDINBURGH
 THE CITY OF EDINBURGH COUNCIL

Project
Braidburn Terrace Active Travel Improvements

Drawing
Information Plan Sheet 2 of 4

Scale @ A1	Drawn	Checked	Approved
1:250	JR	PP	PP

Project No.	Date
CS098129	11/05/2023

Drawing Identifier
 Project - Originator - Zone - Level - File Type - Role - Number
BTA-CAP-GEN-XX-DR-C-0002 P01



7 Lochside View, Edinburgh Park, Edinburgh, EH12 9DH, UK
 T+ 44 (0) 131 344 2300, F+ 44 (0) 131 344 2301
 wsp.com

Print Date: 22/05/2023 12:46:48
 © Crown Copyright and database right 2021. All rights reserved. Ordnance Survey 100046668.
 © Capita Property and Infrastructure Ltd G:\SIC\Transport Design & Delivery\TDO2\000059 Braidburn Terrace Junction (Capita)\9. GA Drawings for Public Sharing\Braidburn Terrace Information Drawings May Final AD.dwg